

- A OFFICE
- B CLASSROOM
- C TOILET ROOM
- D LOUNGE
- E WORK ROOM
- F LOBBY
- G MUSIC ROOM
- H STORAGE
- J RECEIVING
- K LOCKER ROOM
- L INCINERATOR RM.
- M JANITOR
- N MECH-ELEC RM.
- P CONFERENCE
- Q ELEVATOR


BALTIMORE CITY
PUBLIC SCHOOLS
DIVISION OF PHYSICAL PLANT
DATE: 11-19-81

PROJECT: GREENSPRING JUNIOR HIGH SCHOOL
SCHOOL: STON GREEN SCHOOL
DRAWN BY: J.L.H.
CHECKED BY: R.S.
SCALE: AS INDICATED

82

DATE: 11-19-81
SCALE: 2 OF 6

DESIGNED BY: CURTIS LANTZ
DRAWN BY: J.L. HENLEY
CHECKED BY: R. SCOTT
DATE: 08/28/11

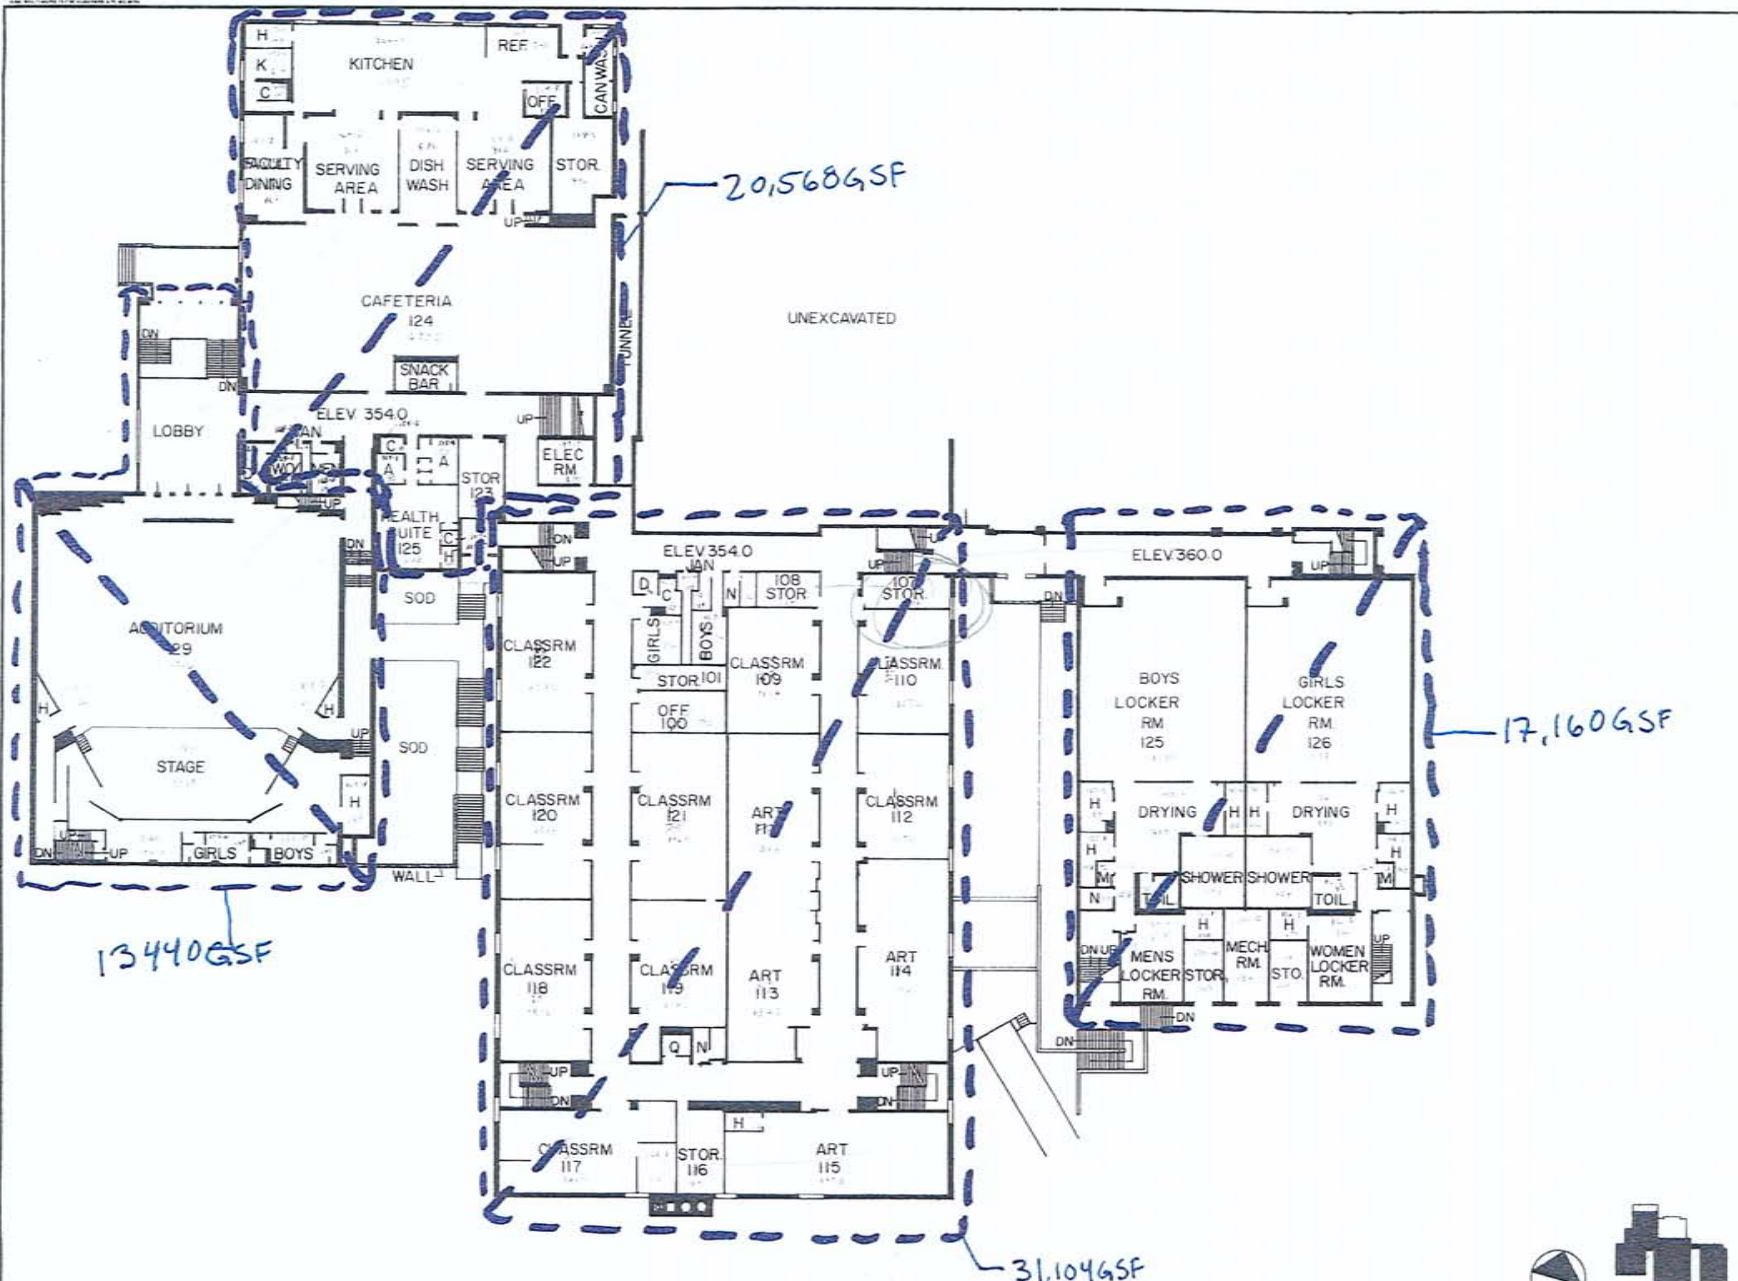


20,568 SF

17,160 SF

13,440 SF

31,104 SF

SECOND FLOOR LEVEL PLAN ELEV. VARIES KEY PLAN

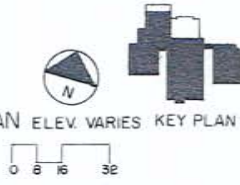

BALTIMORE CITY
PUBLIC SCHOOLS
DIVISION OF PHYSICAL PLANT

GREENSPRING JUNIOR
HIGH SCH.
4701 GREEN-
SPRING AVE.
SCHEMATIC PLAN
AS INDICATED


82

DATE: 11-15-81
DRAWN BY: []
CHECKED BY: []

CURTIS LANTZ J.L. HENLEY
E.L. SAVAGE R. SCOTT

0912181111119100000005

ROOF

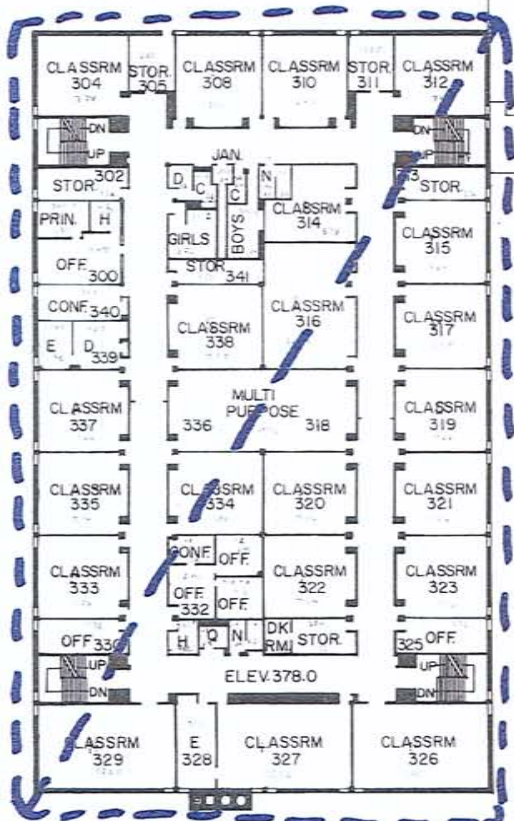

39,072 GSF

FOURTH FLOOR LEVEL PLAN ELEV. VARIES



KEY PLAN




0 8 16 32




39,072 GSF

FIFTH FLOOR LEVEL PLAN ELEV. 390.0

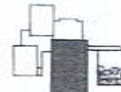

KEY PLAN



BALTIMORE CITY PUBLIC SCHOOLS DIVISION OF PHYSICAL PLANT
 GREENSPRING JUNIOR HIGH SCHOOL
 4701 GREENSPRING AVE
 SCHEMATIC PLAN AS INDICATED
 DATE: 11-20-81
 DRAWN BY: CURTIS LANTZ
 CHECKED BY: J.L. HENLEY
 APPROVED BY: E.L. SAWAGE, R. SCOTT
 82

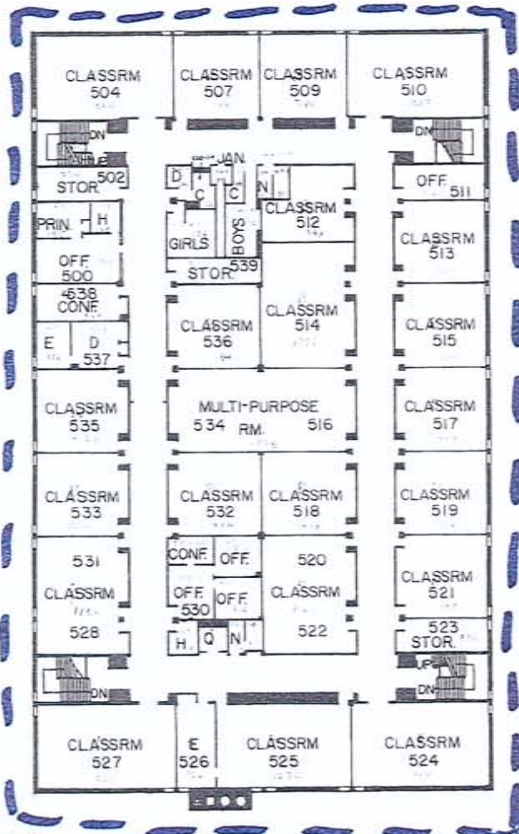

KEY PLAN

SIXTH FLOOR LEVEL PLAN ELEV.402.0

39,072 GSF

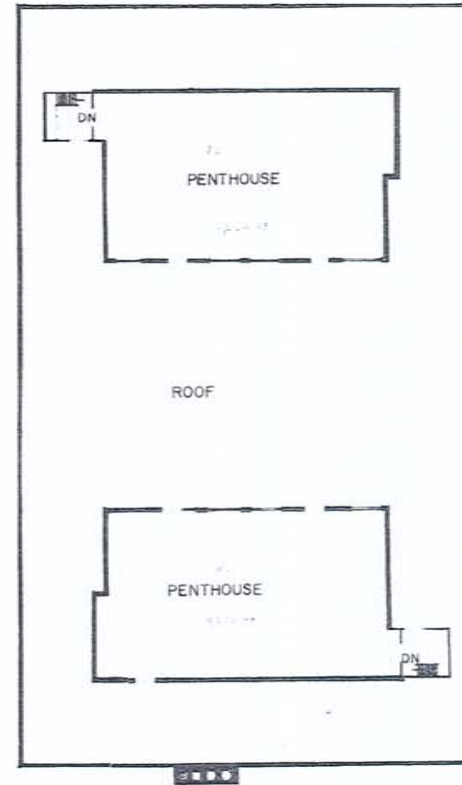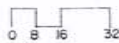

KEY PLAN

PENTHOUSE FLOOR LEVEL PLAN ELEV.414.0

BALTIMORE CITY
PUBLIC SCHOOLS
DIVISION OF PHYSICAL PLANT
100 E. BALTIMORE BLVD., 100-100

GREENSPRING JUNIOR
HIGH SCHOOL
4701 GREEN-
SPRING AVE.
SCHEMATIC PLAN
AS INDICATED

82

DATE: 11-20-81
SCALE: 1/8" = 1'-0"

CURTIS LANTZ J.L. HEINLEY
E.L. SAVAGE R. SCOTT

08/28/11 11/20/01 01/01/01 01/01/01